
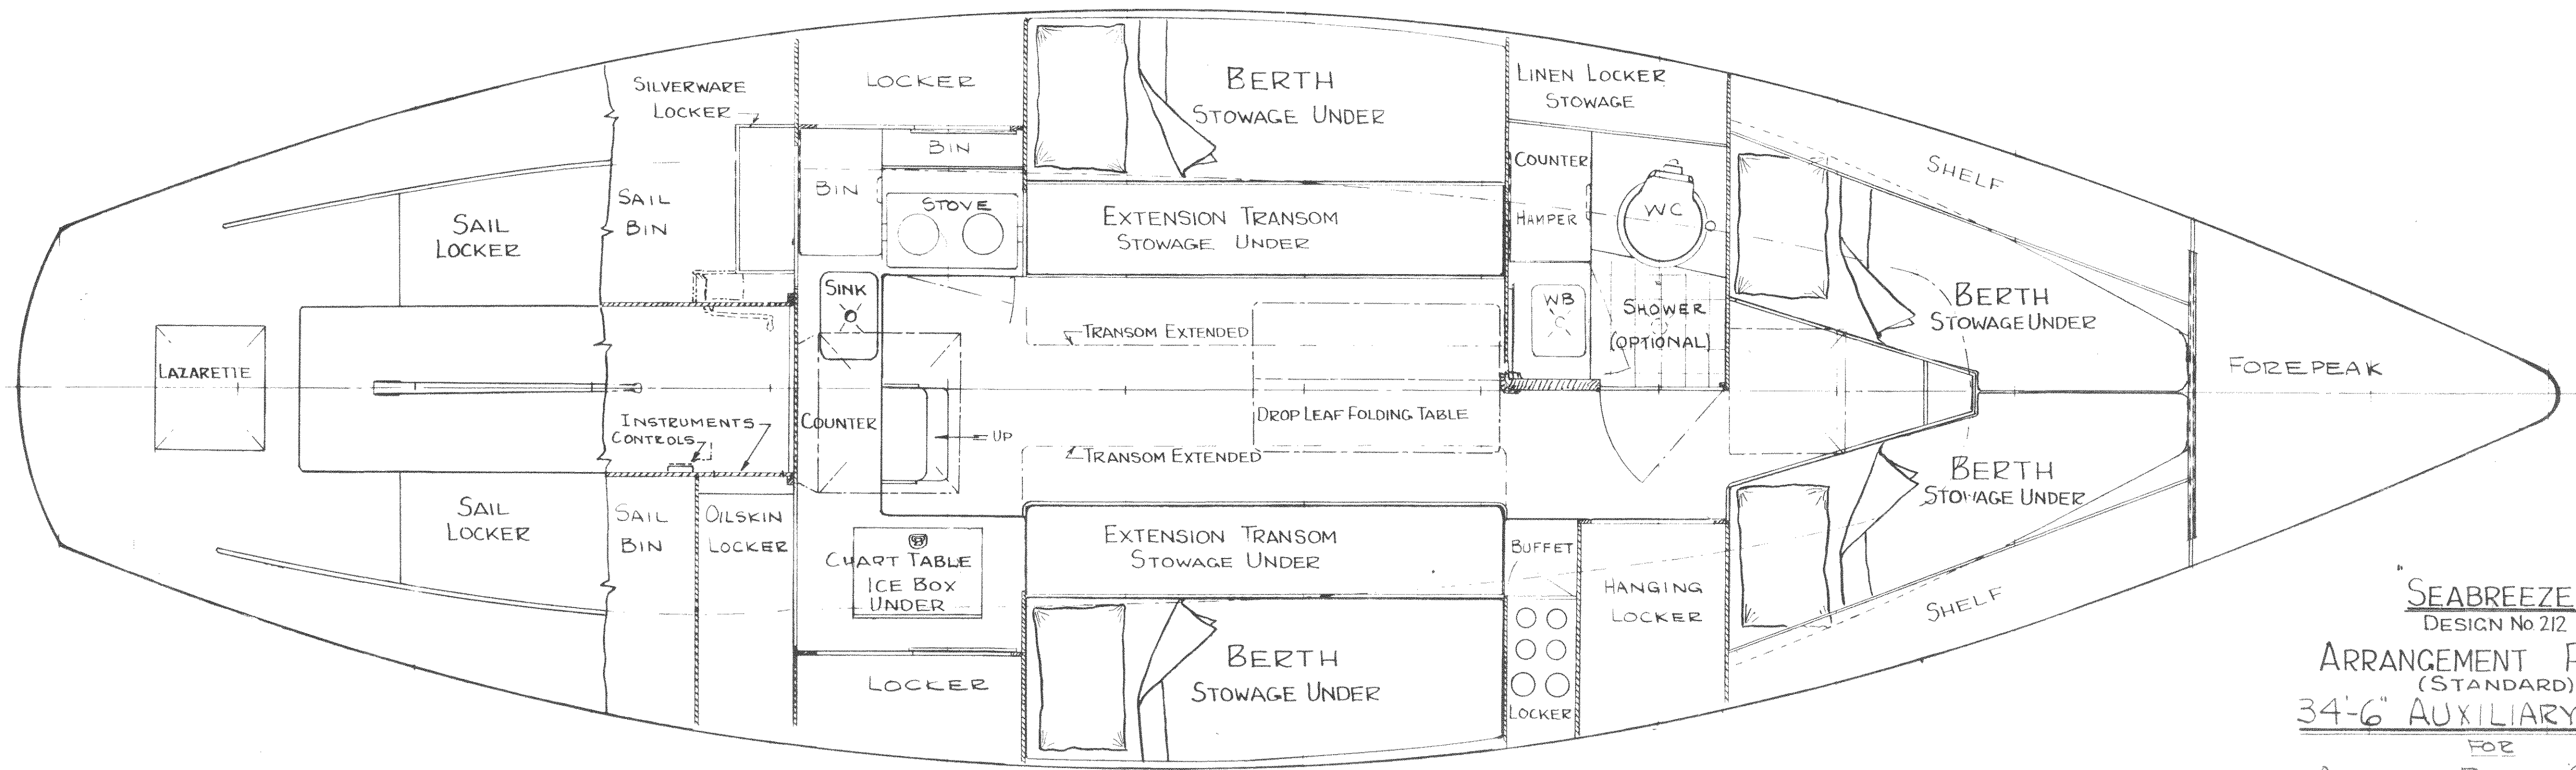


Tr No.	ALTERATIONS	DATE
A 1	TO DATE	10/24/63

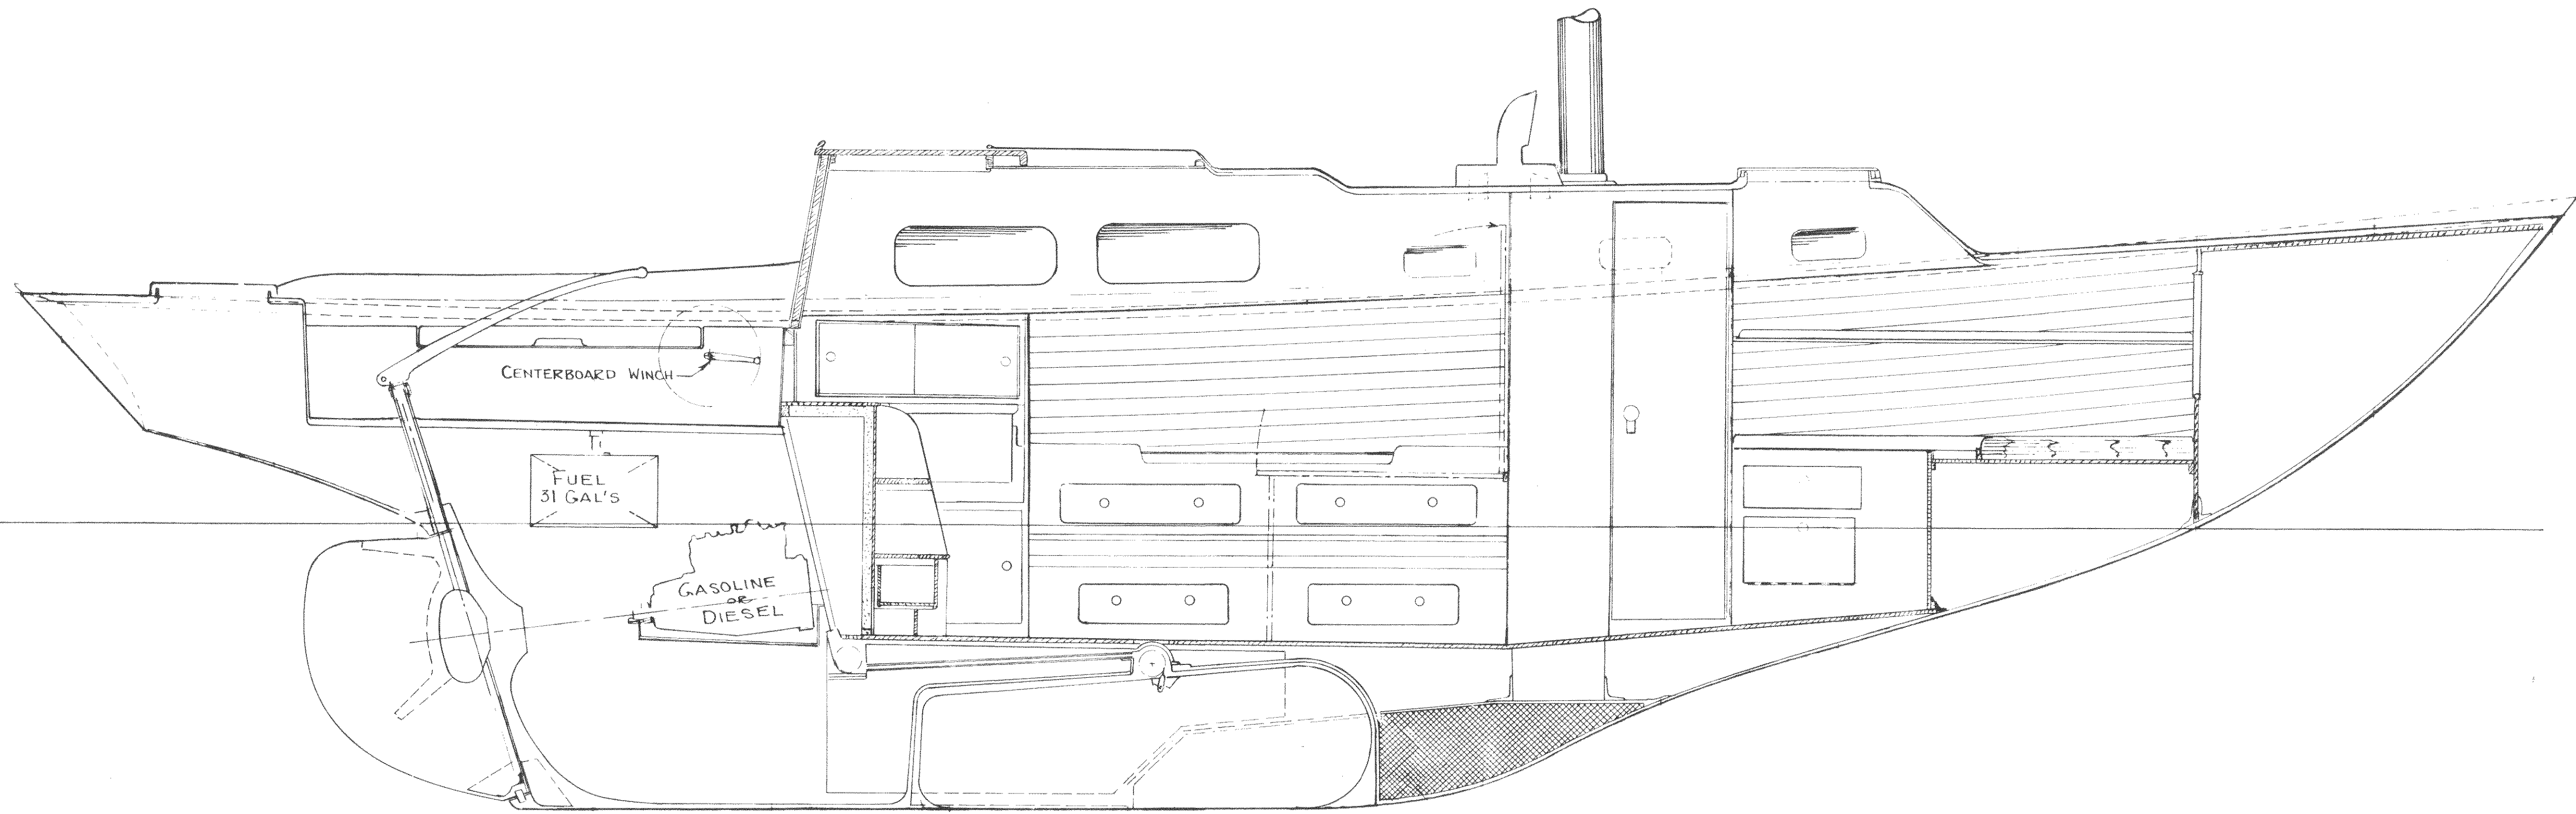

"SEABREEZE"  
 DESIGN No 212  
 ARRANGEMENT PLAN  
 (STANDARD)  
 34'-6" AUXILIARY SLOOP  
 FOR  
 ALLIED BOAT CO. INC.  
 SCALE: 3/4" = 1'-0"  
 DESIGNED BY  
 MACLEAR & HARRIS, INC.  
 28 WEST 44th ST. NEW YORK, N.Y. 10036  
 212-369-3443  
 NOV. 1962 212-BH-FM DWG. 212-BAL-A